

**SCDHEC OFFICE OF OCEAN AND COASTAL RESOURCE MANAGEMENT  
PERMIT APPLICATION PUBLIC NOTICE**

**July 11, 2008**

**Permit Number:** OCRM-08-164-B  
**Permit ID:** 63832

The SCDHEC Office of Ocean and Coastal Resource Management has received an application for a permit for the alteration of a critical area. This application was submitted pursuant to the Coastal Zone Management Act (Act 123) of the 1977 South Carolina General Assembly. The application, in brief, is described as follows:

**APPLICANT:** Governor's Cay Development, LLC  
C/o Newkirk Environmental, Inc.  
P.O. Box 746  
Mount Pleasant, South Carolina 29465

**LOCATION:** On and adjacent to the marshes of Beresford Creek near the intersection of Clements Ferry Road and Highway I-526, between Tract E and Lot C-1A, on Tract D, City of Charleston, Berkeley County, South Carolina.  
TMS#'s 271-00-02-114, 271-00-02-115, and 271-00-02-130 .

**WORK:** The work as proposed and shown on the attached plans consists of expanding the width of an existing 12' wide by 180' long vehicular bridge to 32' in width. The purpose of the proposed work is to provide vehicular access commensurate with the existing PUD zoning of the property.

This public notice is being distributed to all known interested persons and agencies to assist in developing facts on which a decision by OCRM can be based. Comments concerning the proposed work should be submitted in writing, setting forth sufficient detail to furnish a clear understanding of the reasons for support or opposition.

The decision to issue or deny a permit will be based on the individual merits of the application, the policies specified in the South Carolina Coastal Zone Management Act, and the considerations outlined in the State of South Carolina Coastal Zone Management Program. Interested parties who wish to be notified of final permit action must notify OCRM in writing of this request.





*To assure review by OCRM, comments regarding this application must be received by OCRM on or before August 10, 2008. For further information please contact the project manager for this activity, Steven Brooks at (843) 953-0235.*

**PLEASE REPLY TO:**

SCDHEC OFFICE OF OCEAN AND COASTAL RESOURCE MANAGEMENT  
1362 McMillan Avenue, Suite 400  
Charleston, South Carolina 29405

Please refer to P/N# OCRM-08-164-B

  
Tess Rodgers, Wetland Section Coordinator

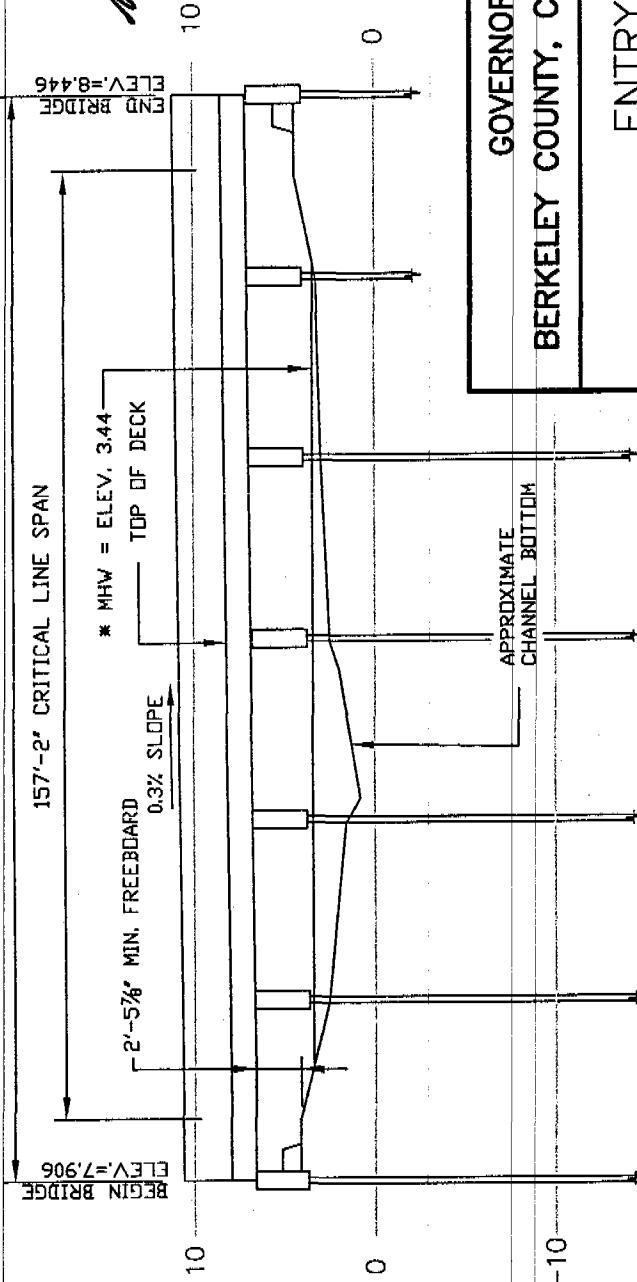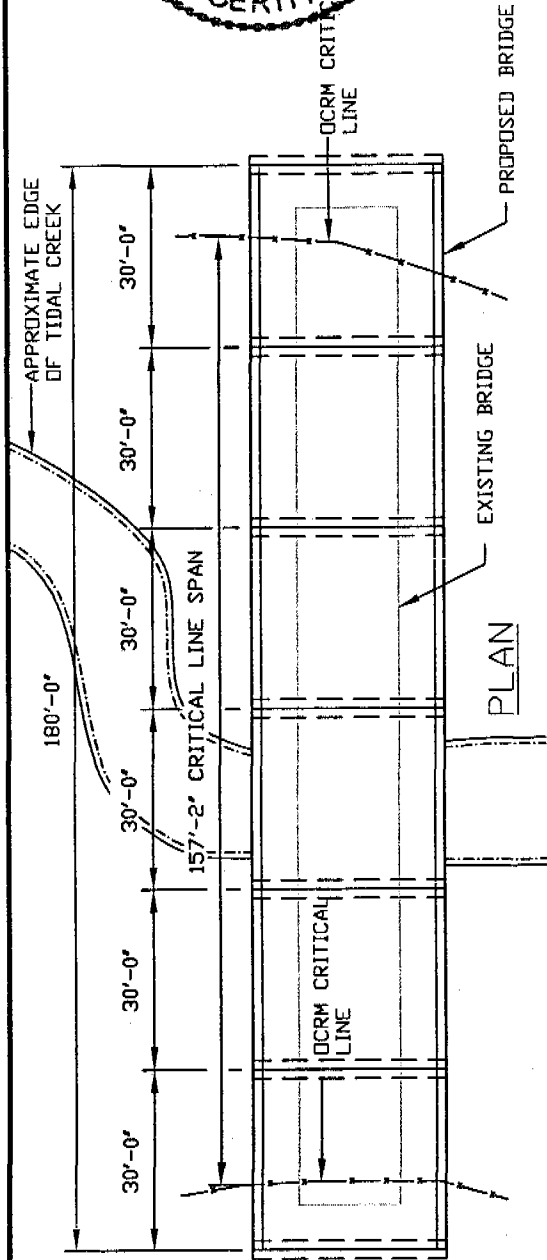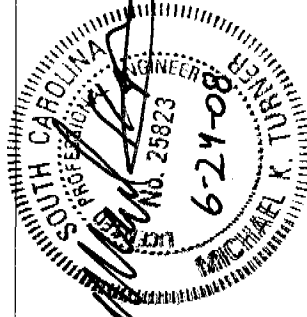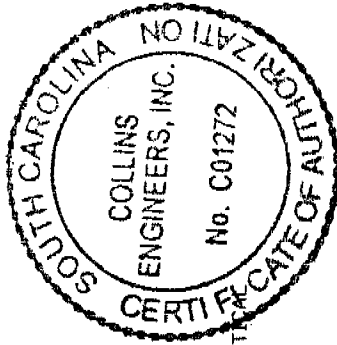

NOTE: ELEVATIONS SHOWN IN NGVD 29.  
 \* CHANNEL BOTTOM IS DRY AT MEAN LOW WATER ELEVATION OF -1.95 AND MEAN LOWER LOW WATER OF -2.14.




GOVERNOR'S CAY, LLC  
 BERKELEY COUNTY, CITY OF CHARLESTON, SC

ENTRY BRIDGE  
 PLAN AND ELEVATION



DRAWN BY: TWR	COLLINS ENGINEERS <sup>LLC</sup>	DATE: JUNE, 2008
CHECKED BY: MKT		180 SAM RITTENBERG BLVD. CHARLESTON, SC 29407
CODE:		SCALE: 1/32" = 1' (843)763-1576 SHEET NO. 3

DCRM-08-164-B

32'-0" OUT-TO-OUT

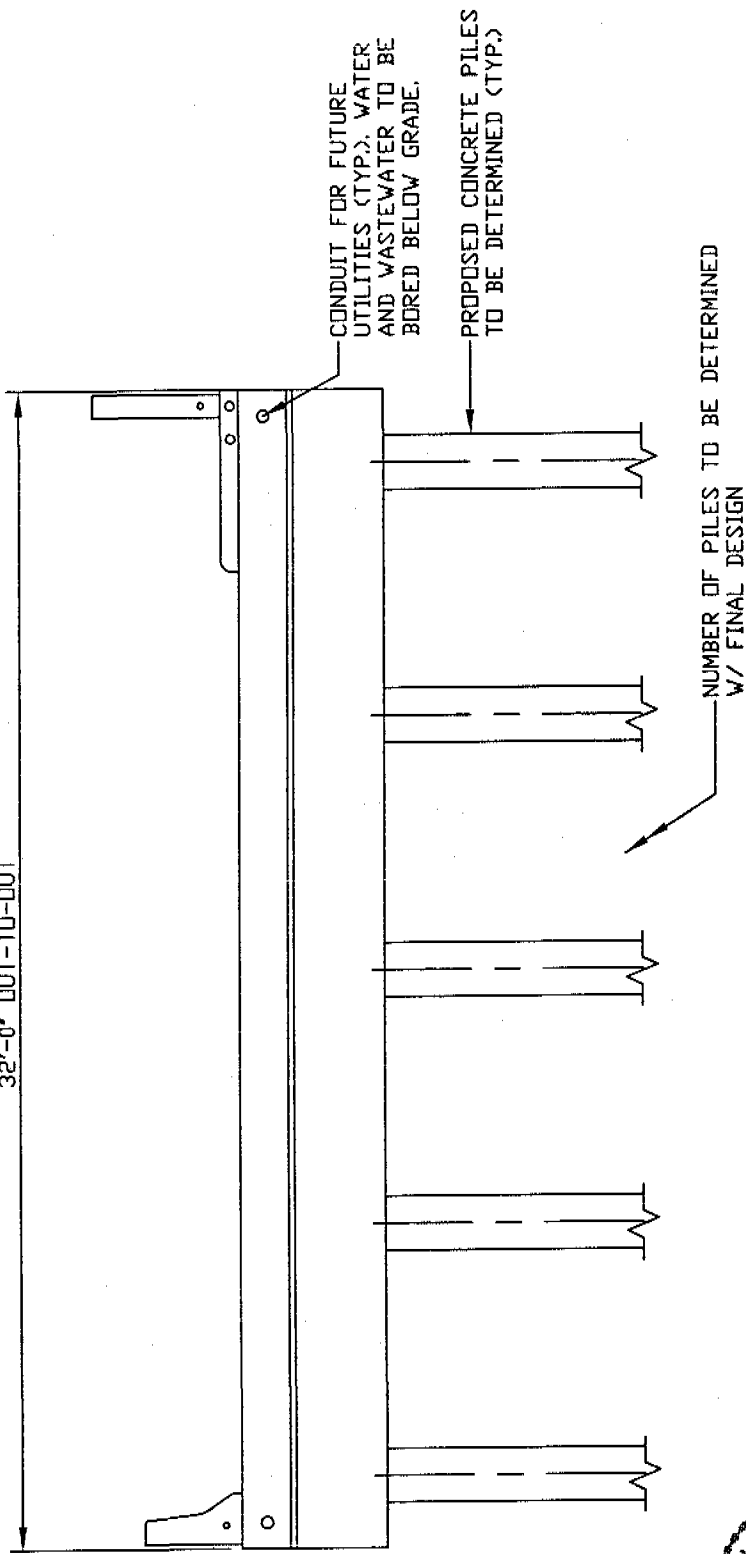

TYPICAL SECTION

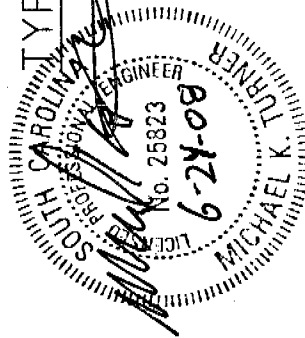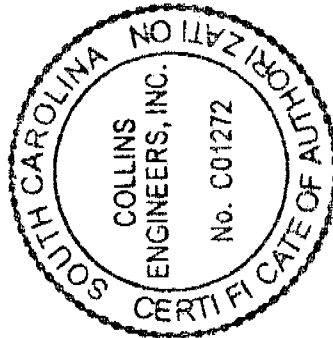


OC-RM-08-164-B

GOVERNOR'S CAY, LLC  
BERKELEY COUNTY, CITY OF CHARLESTON, SC

ENTRY BRIDGE  
TYPICAL SECTION

DRAWN BY: TWR	<b>COLLINS ENGINEERS</b>	180 SAM RITTENBERG BLVD. DATE: JUNE, 2008
CHECKED BY: MKT		CHARLESTON, SC 29407 SCALE: 3/16" = 1'
CODE:		(843)763-1576 SHEET NO.: 4

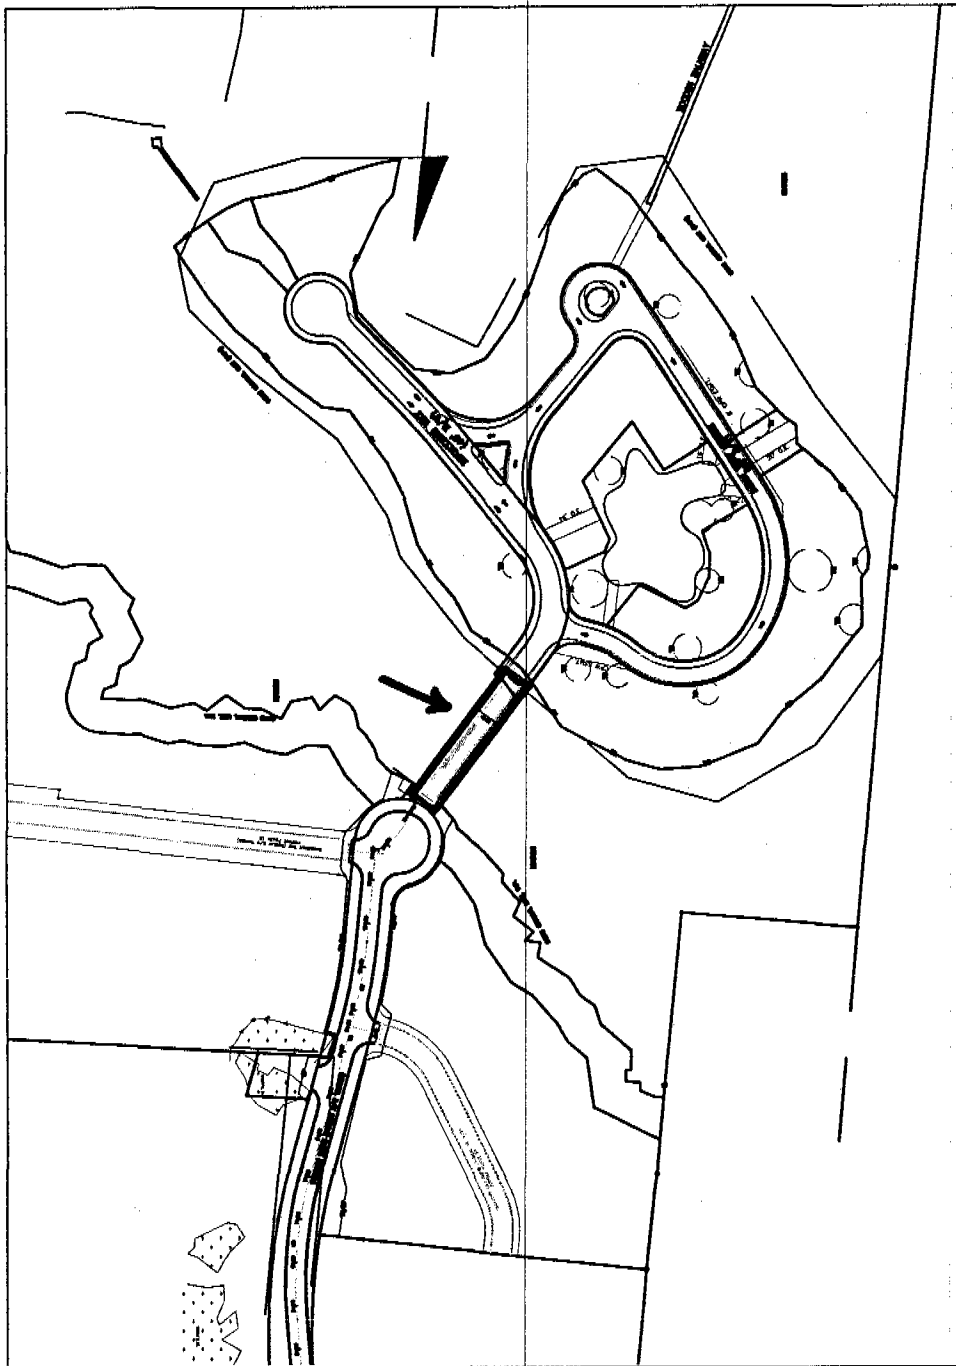

GOVERNOR'S CAY, LLC

BERKELEY COUNTY, CITY OF CHARLESTON, SC

ENTRY BRIDGE



BRIDGE VICINITY

DRAWN BY: TWR


CHECKED BY: MKT

CODE:

**COLLINS** 180 SAM RITTENBERG BLVD. DATE: JUNE, 2008  
CHARLESTON, SC 29407 SCALE: NO SCALE  
**ENGINEERS** (843)763-1578 SHEET NO.: 2

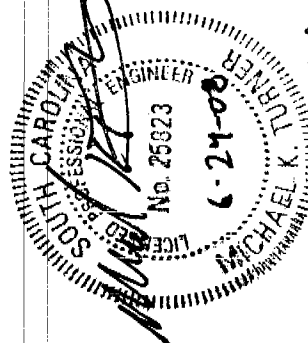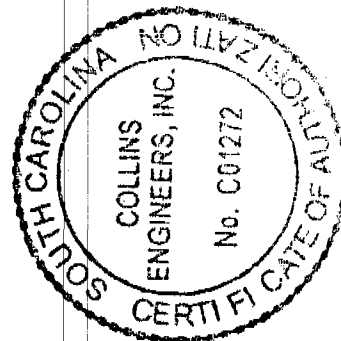

OCRM-08-164-B

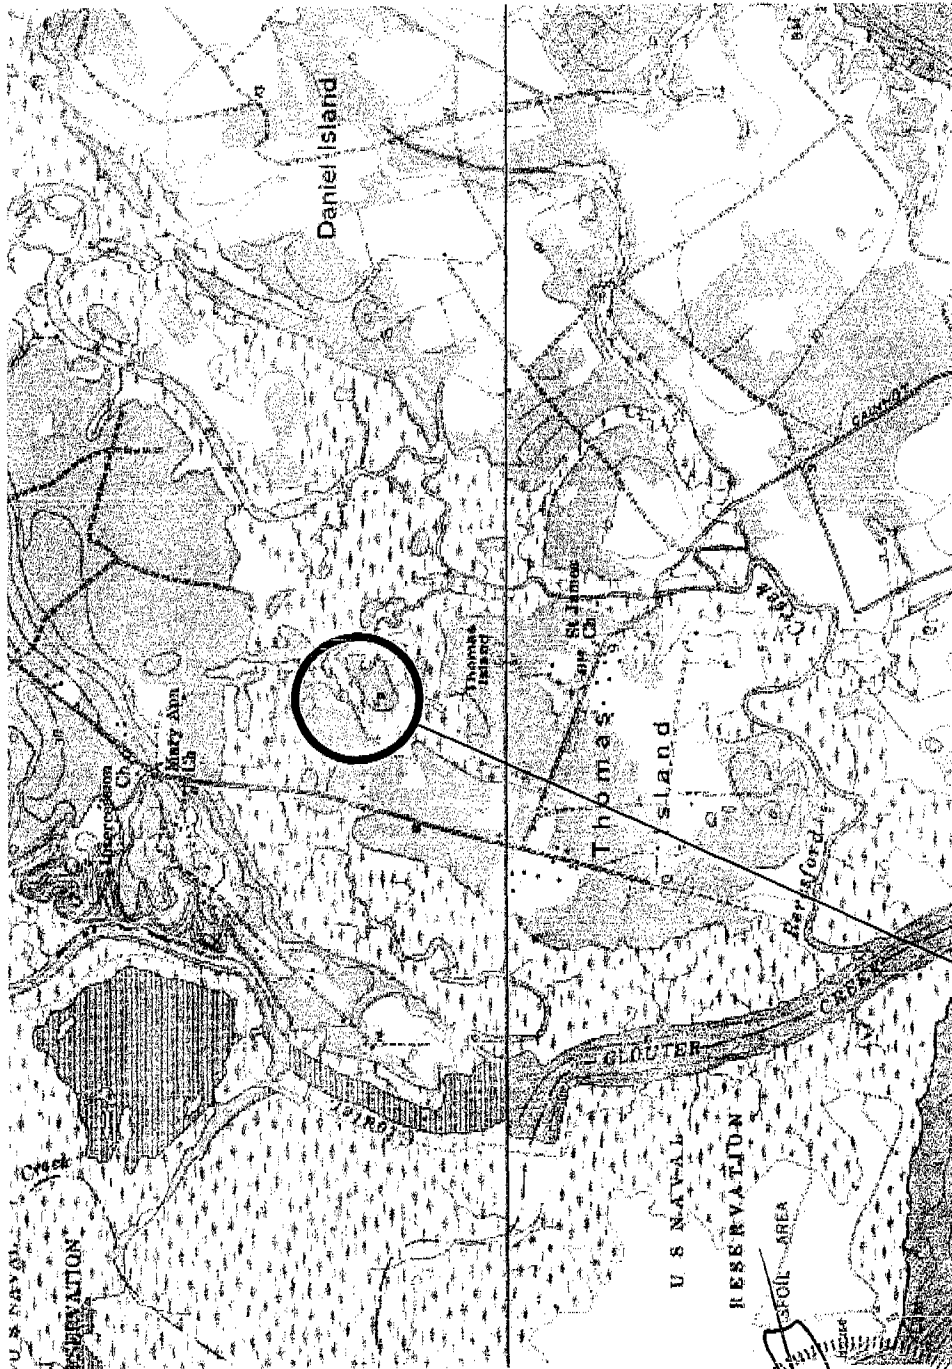

GOVERNOR'S CAY, LLC  
BERKELEY COUNTY, CITY OF CHARLESTON, SC

ENTRY BRIDGE  
BRIDGE LOCATION

DRAWN BY: TWR	<b>COLLINS ENGINEERS</b> 180 SAM RITTENBERG BLVD. CHARLESTON, SC 29407 (843)763-1576	DATE: JUNE, 2008
CHECKED BY: MKT		SCALE: NO SCALE
CODE:		SHEET NO.: 1

—BRIDGE LOCATION

OCR-08-104-6

